

NOTES:
 1) AGL = ABOVE GROUND LEVEL; AMSL = ABOVE MEAN SEA LEVEL; ARL = ABOVE ROOF LEVEL; MDB = MAIN DISTRIBUTION BOX; RRR = REMOTE RADIO HEAD; SDB = SECTOR DISTRIBUTION BOX; TMA = TOWER MOUNTED AMPLIFIER
 2) EXACT LOCATION AND ORIENTATION OF PROPOSED LEASE AREA PENDING SITE SURVEY & FURTHER ENGINEERING REVIEW AND ANALYSIS. PROPOSED UTILITY ROUTING AND R.O.W. EXTENTS TO BE DETERMINED BY LOCAL UTILITY PROVIDERS.

PROPERTY INFORMATION:
 -SITE NAME: "DISBROW PARK"
 -PROJECT CODE: .. 20130925515
 -LOCATION CODE: . 270765
 -SITE ADDRESS: ... 141 OAKLAND BEACH AVE. RYE, NY 10580

T/OF PROP. PANEL ANTENNA:
 ALPHA 148'-0"± (AGL) or 175'-0"± (AMSL)
 BETA 148'-0"± (AGL) or 175'-0"± (AMSL)
 GAMMA 148'-0"± (AGL) or 175'-0"± (AMSL)

SITE INFORMATION:
 -MAP:..... 146.18
 -BLOCK: 4
 -LOT(s): 68
 -ZONING: R-4
 -LATITUDE: 40.9651° N
 -LONGITUDE: .. 73.6899° W
 -ELEVATION: ... 27'± AMSL

OWNER INFORMATION:
 OWNER/ LANDLORD: CITY OF RYE
 141 OAKLAND BEACH AVENUE
 RYE, NY 10580
 CONTACT: RYAN COYNE, (914) 967-7676

REVISIONS:
 -REV0: 04/15/16: FOR REVIEW: RCB
 -REV1:
 -REV2:
 -REV3:
 -REV4:

APT ENGINEERING
 3 SADDLEBROOK DRIVE
 KILLINGWORTH, CT 06419
 WWW.ALLPOINTSTECH.COM
 PHONE: (860)-663-1697
 FAX: (860)-663-0935

SHEET NUMBER: LE-1

"DISBROW PARK"
 141 OAKLAND BEACH AVE.
 RYE, NY 10580

APT FILING NUMBER: NY-141-3610

DATE OF DV: 03/31/16
DATE: 04/14/16

DRAWN BY: CSH
CHECKED BY: RCB

DATE: DATE:
DATE: DATE:


RF ENGINEER:

APPROVALS: LANDLORD:


LESSEE

PROJECT CODE: 20130925515 LC: 270765 CM: CJ

VZW VZW VZW

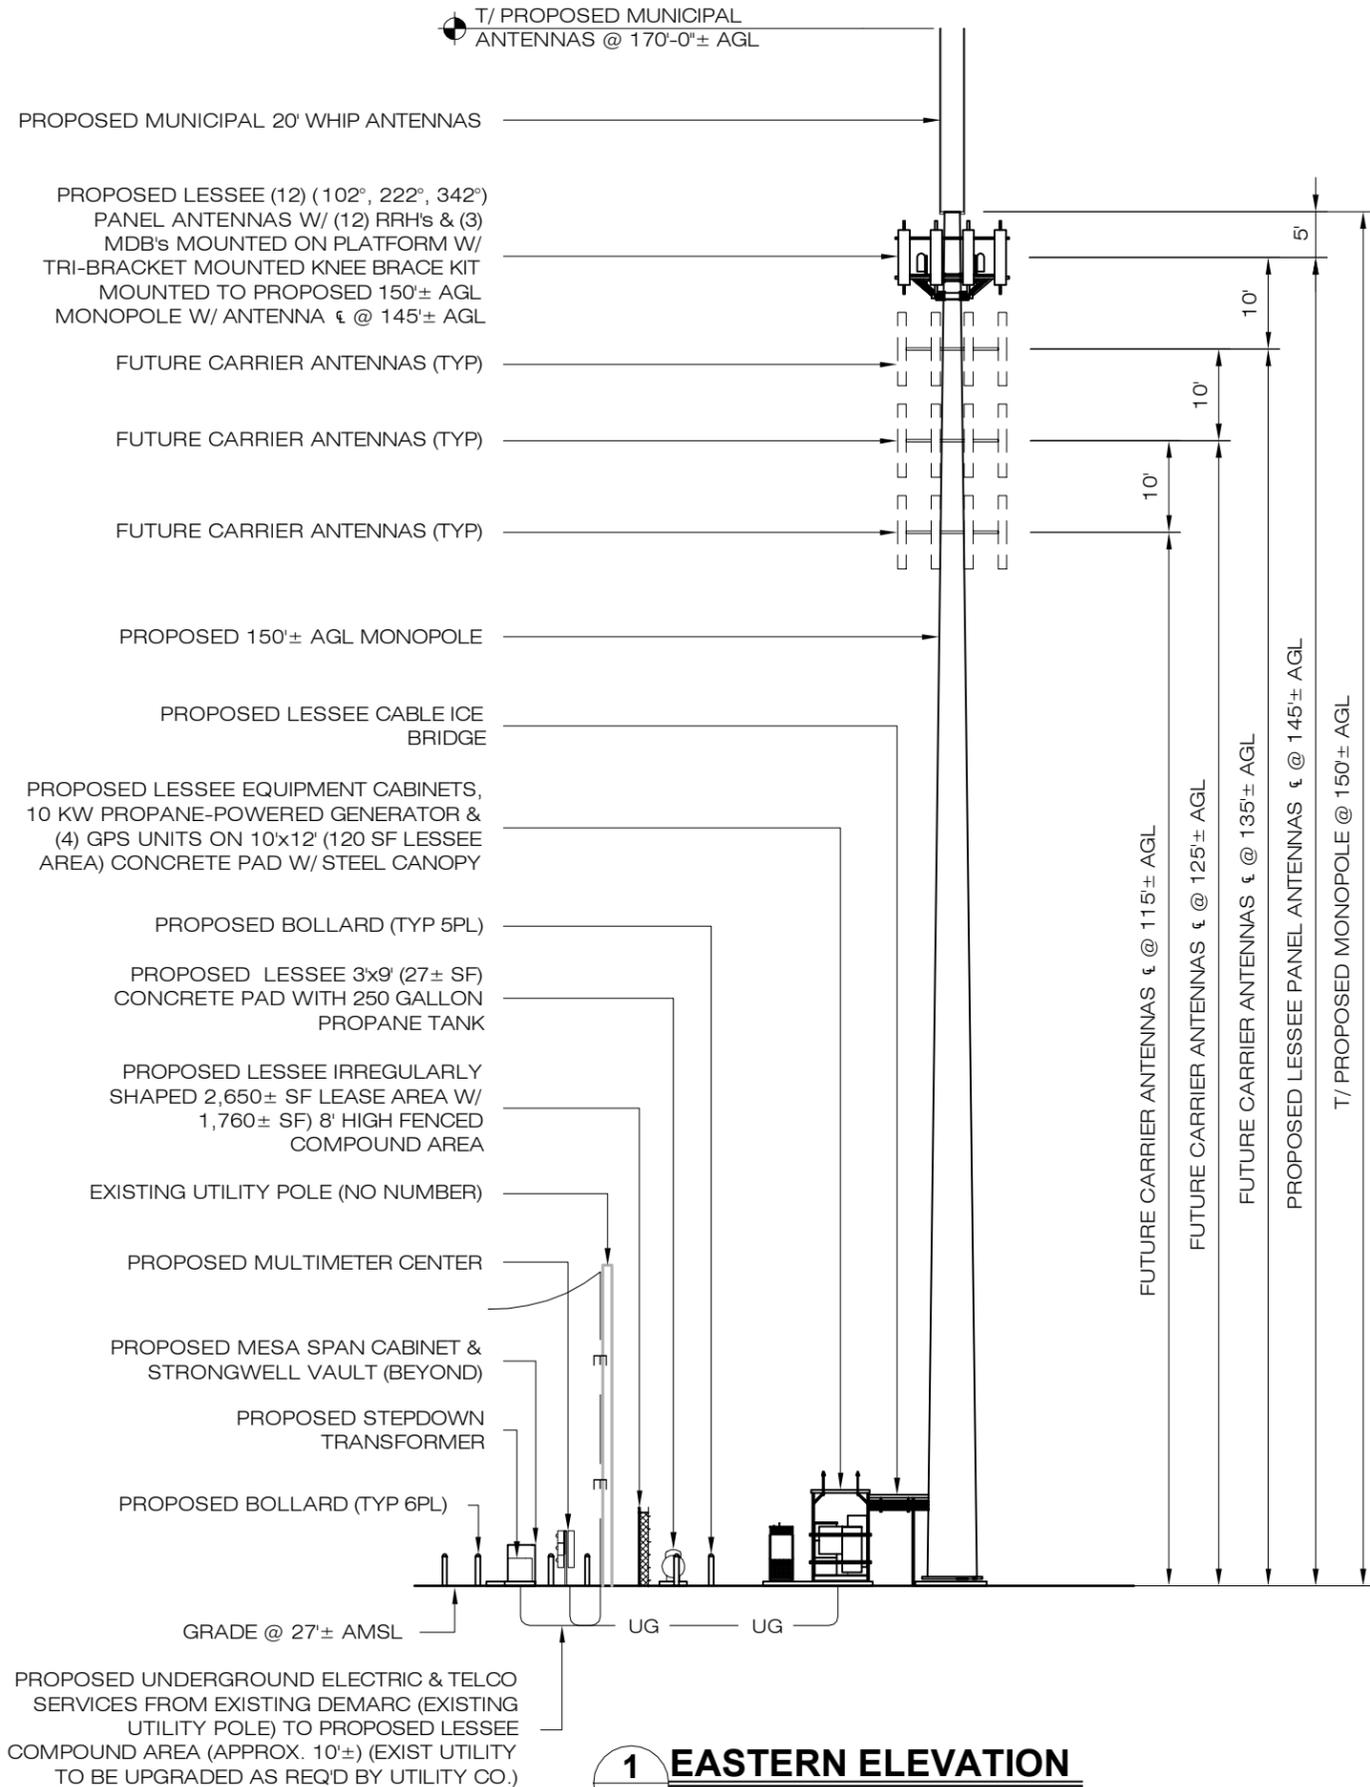


1 EASTERN ELEVATION
LE-2 SCALE: 1" = 20'-0"

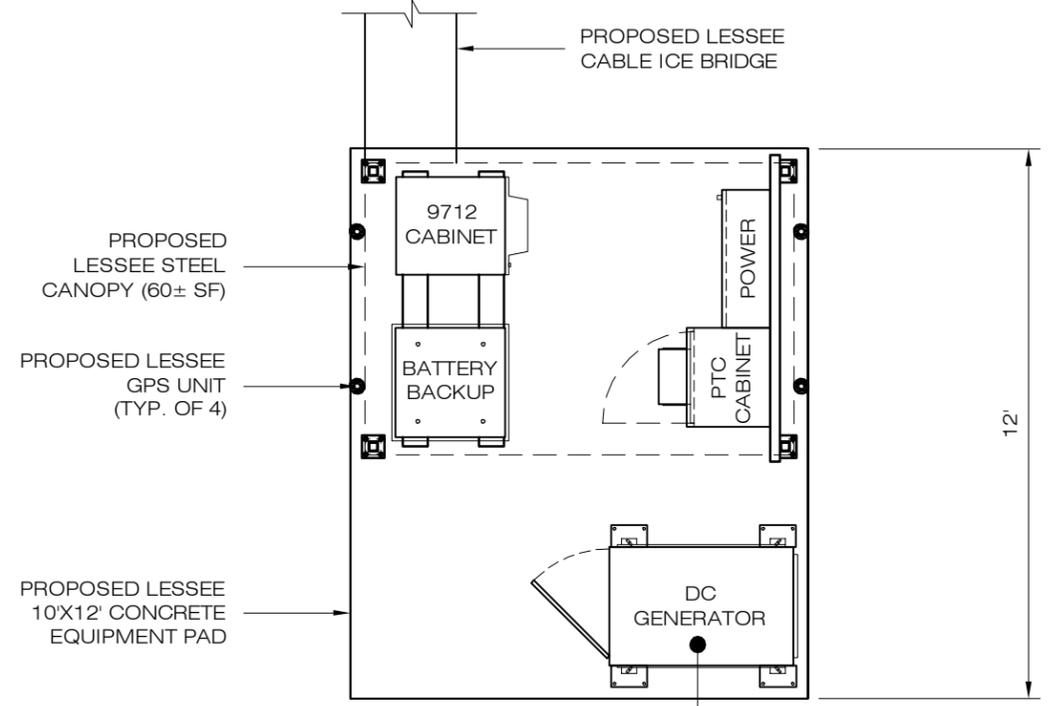


2 EQUIPMENT AREA
LE-2 SCALE: 1/4" = 1'-0"

- REVISIONS:
- REV0: 04/15/16: FOR REVIEW: RCB
 - REV1:
 - REV2:
 - REV3:
 - REV4:

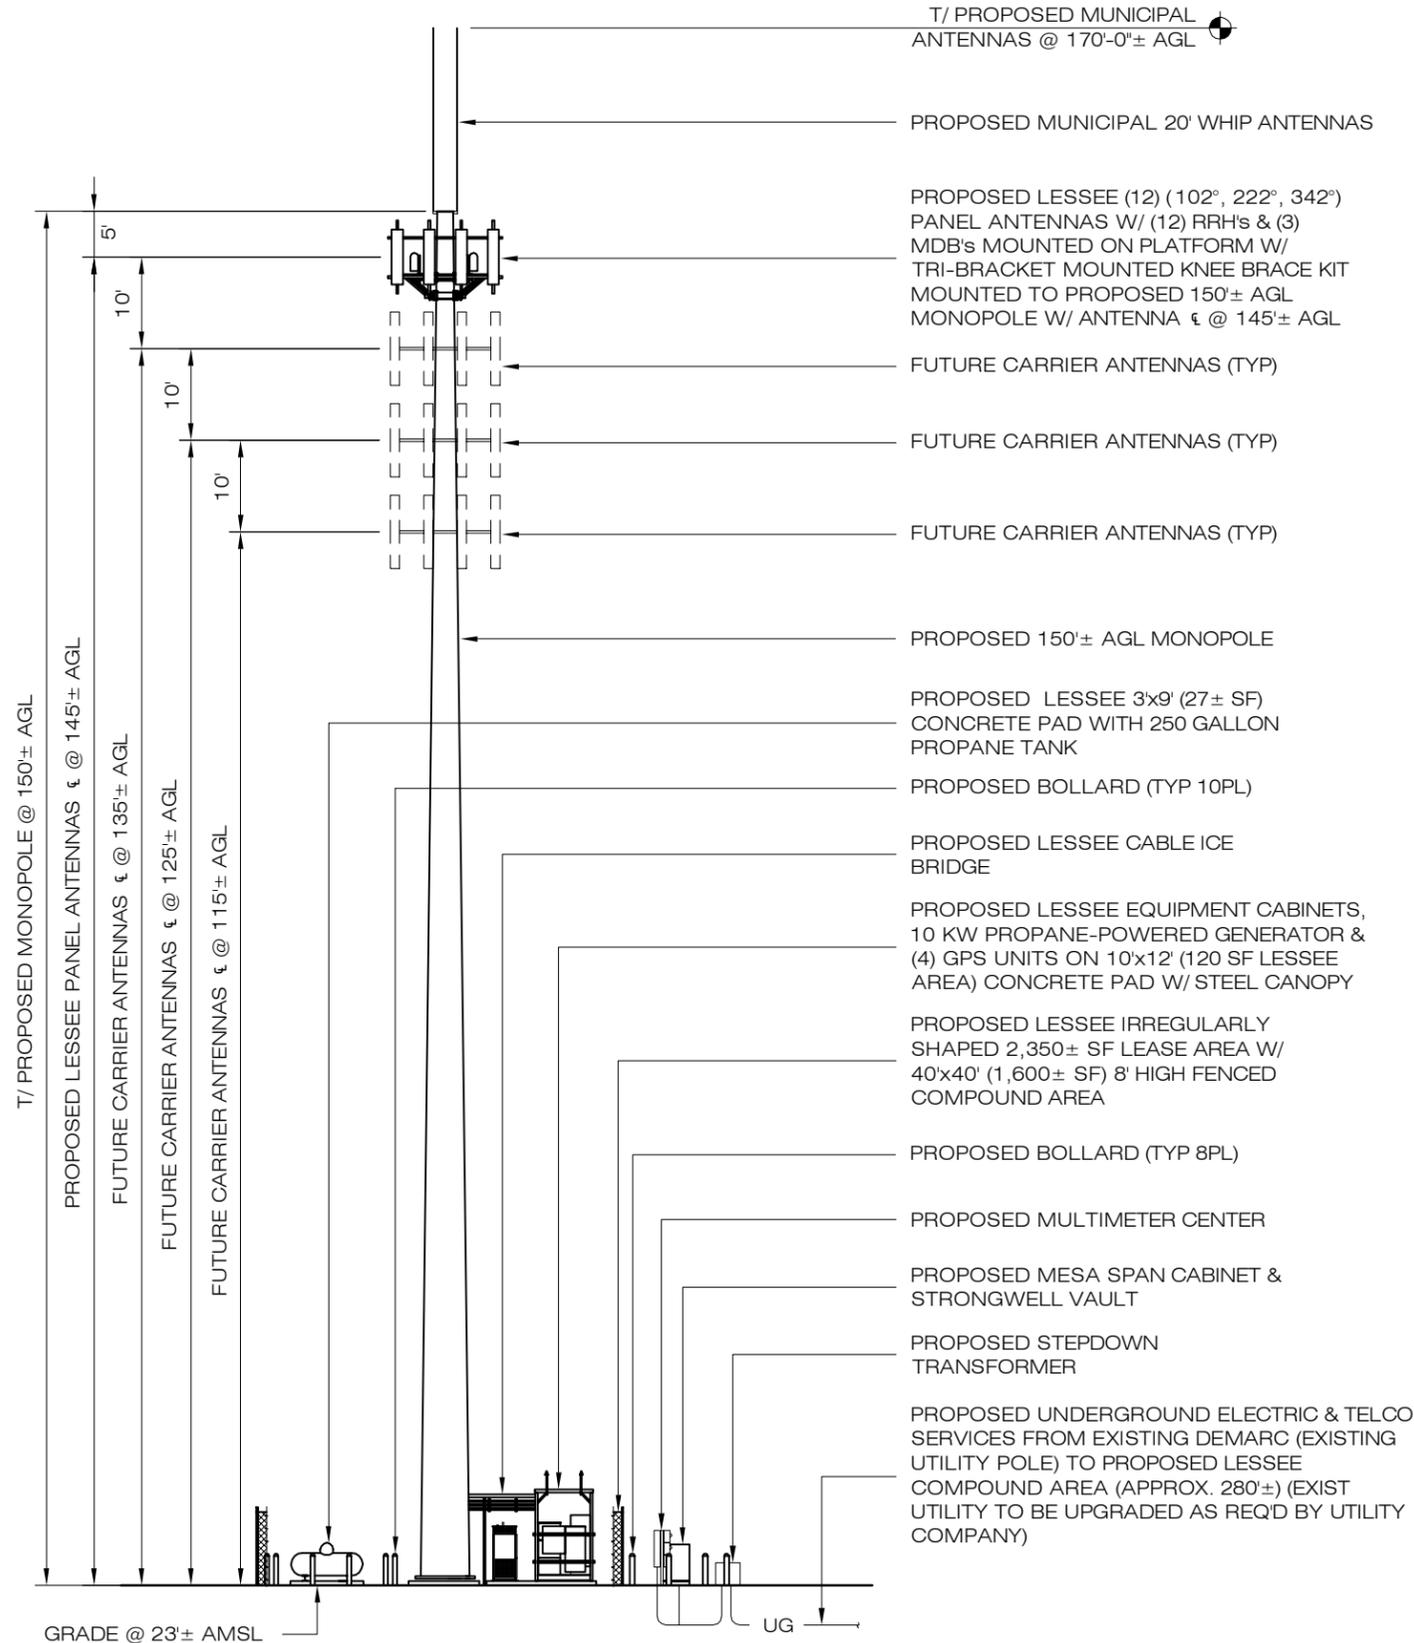

1 EASTERN ELEVATION
LE-2 SCALE: 1" = 20'-0"

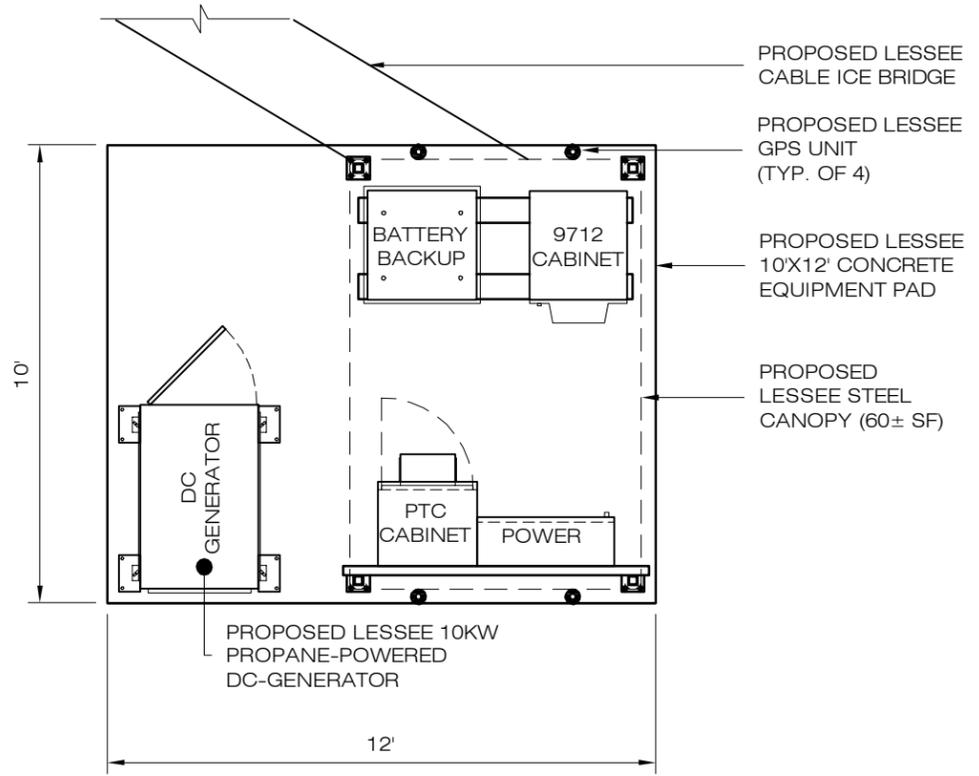

2 EQUIPMENT AREA
LE-2 SCALE: 1/4" = 1'-0"

- REVISIONS:
- REV0: 04/15/16: FOR REVIEW: RCB
 - REV1:
 - REV2:
 - REV3:
 - REV4:

SHEET NUMBER:
LE-2A

"DISBROW PARK"
141 OAKLAND BEACH AVE.
RYE, NY 10580



APT FILING NUMBER: NY-141- 3610

DATE OF DV: 03/31/16
DATE: 04/14/16

VZW VZW VZW
PROJECT CODE: 20130925515 LC: 270765 CM: CJ

LESSEE

APPROVALS: LANDLORD: _____ ; RF ENGINEER: _____ DATE: _____

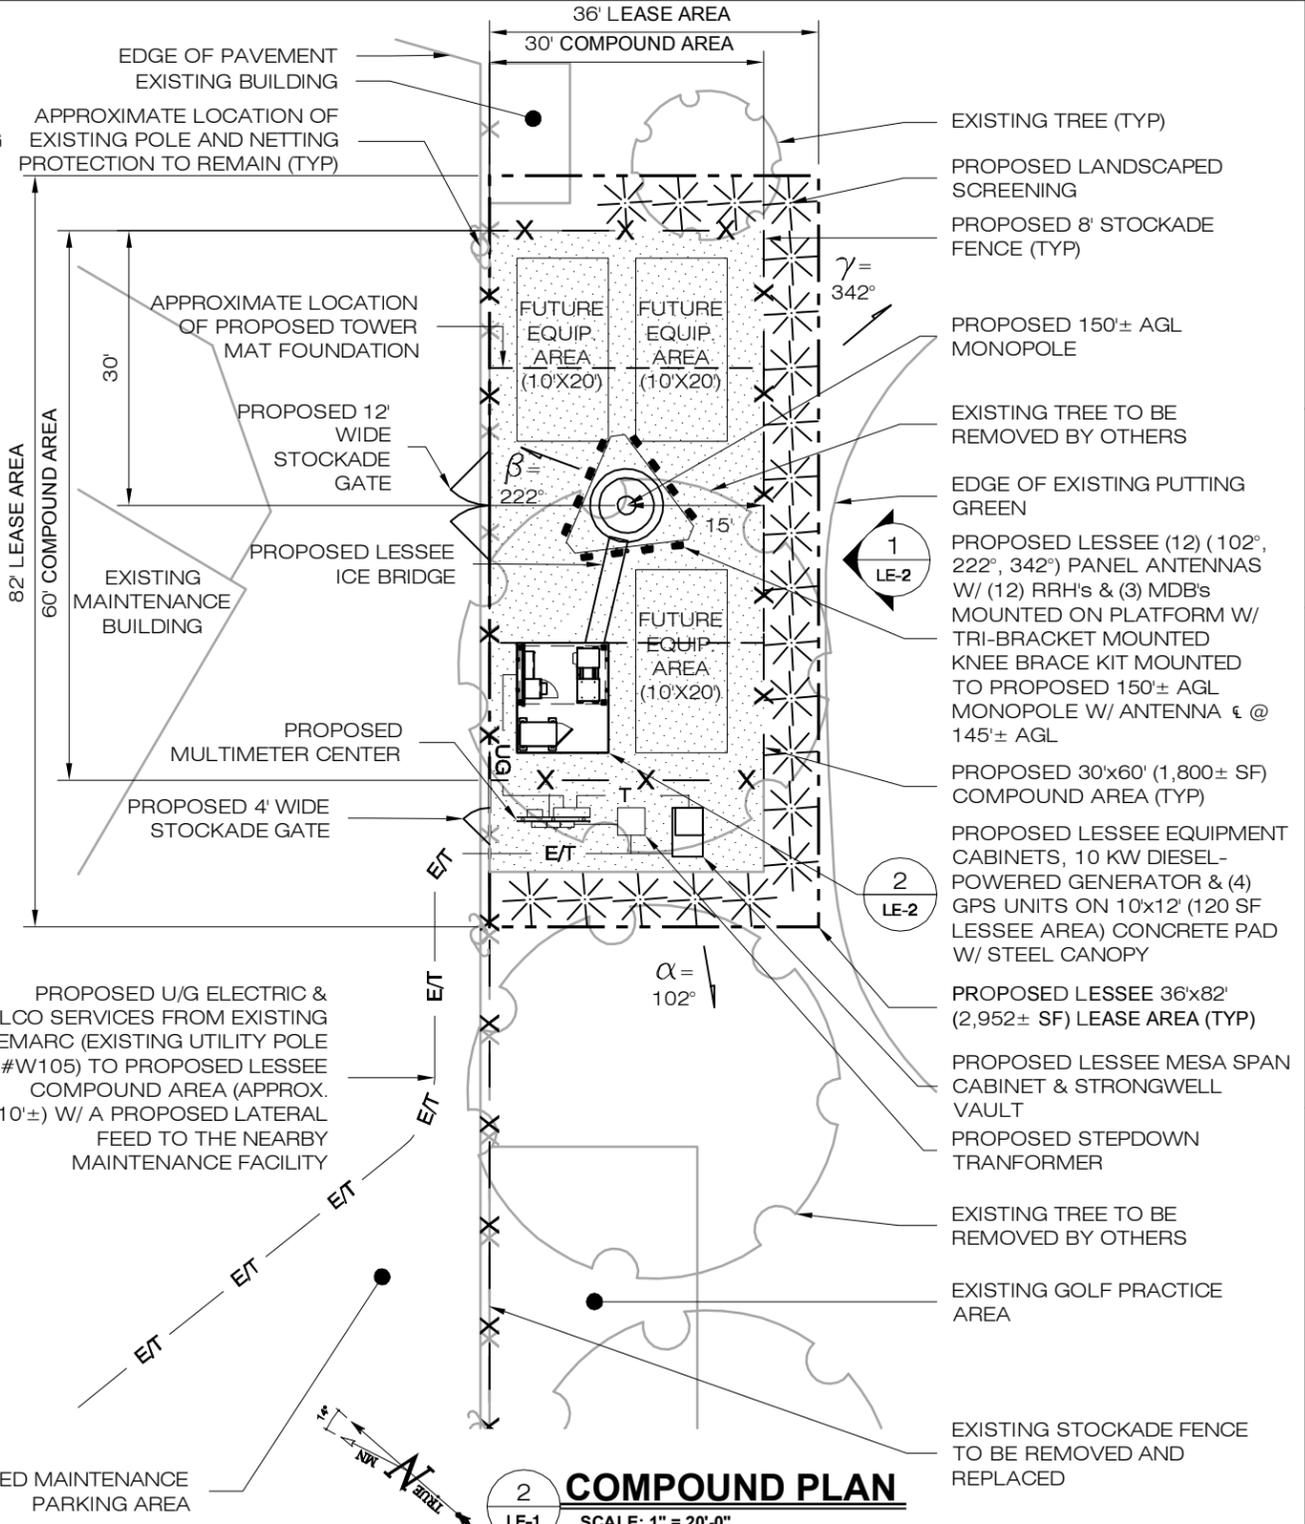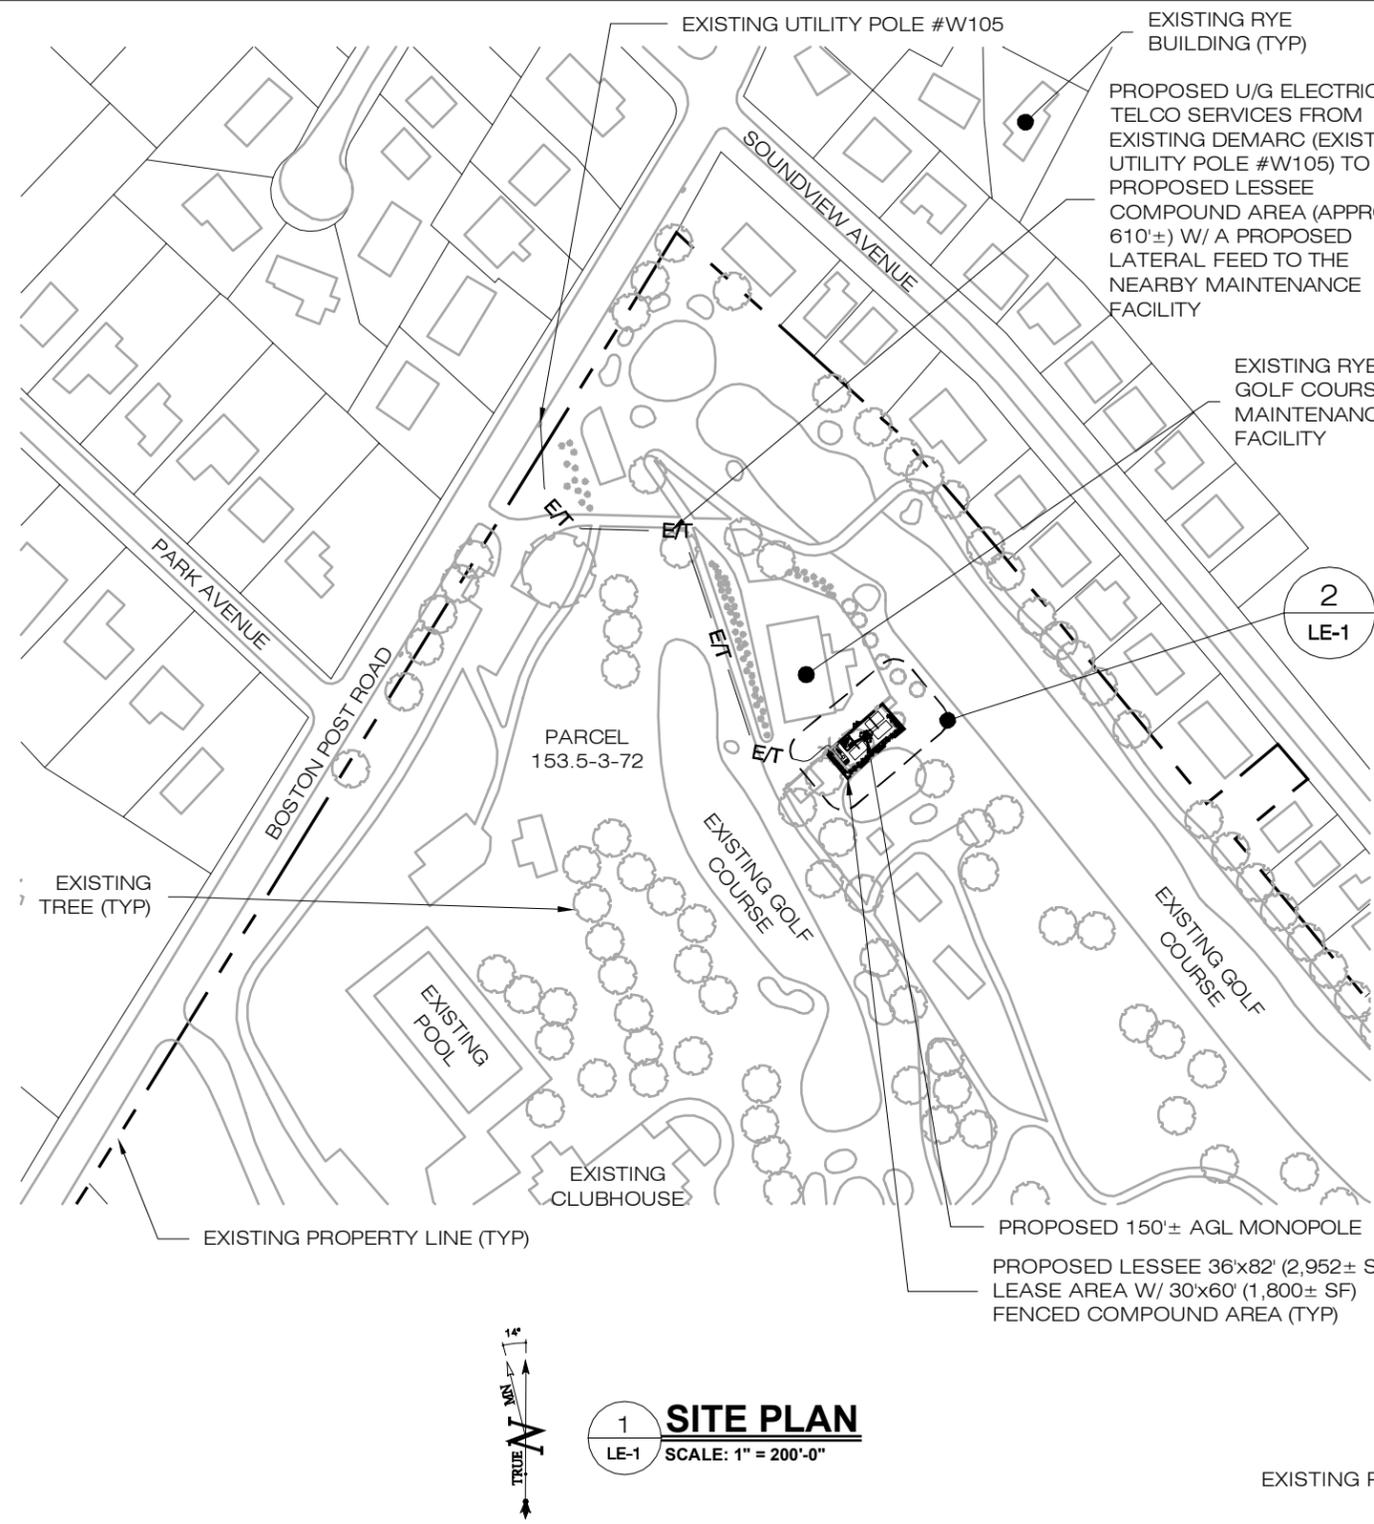

NOTES:
 1) AGL = ABOVE GROUND LEVEL; AMSL = ABOVE MEAN SEA LEVEL; ARL = ABOVE ROOF LEVEL; MDB = MAIN DISTRIBUTION BOX; RRH = REMOTE RADIO HEAD; SDB = SECTOR DISTRIBUTION BOX; TMA = TOWER MOUNTED AMPLIFIER
 2) EXACT LOCATION AND ORIENTATION OF PROPOSED LEASE AREA PENDING SITE SURVEY & FURTHER ENGINEERING REVIEW AND ANALYSIS. PROPOSED UTILITY ROUTING AND R.O.W. EXTENTS TO BE DETERMINED BY LOCAL UTILITY PROVIDERS.

PROPERTY INFORMATION:
 -SITE NAME: "DISBROW PARK"
 -PROJECT CODE: .. 20130925515
 -LOCATION CODE: . 270765
 -SITE ADDRESS: ... 330 BOSTON POST ROAD
 RYE, NY 10580
T/O/F PROP. PANEL ANTENNA:
 ALPHA 148'-0"± (AGL) or 216'-0"± (AMSL)
 BETA 148'-0"± (AGL) or 216'-0"± (AMSL)
 GAMMA 148'-0"± (AGL) or 216'-0"± (AMSL)

SITE INFORMATION:
 -SECTION:..... 153.5
 -BLOCK: 3
 -LOT(S): 72
 -ZONING: WR
 -LATITUDE: 40.9608° N
 -LONGITUDE: .. 73.7008° W
 -ELEVATION: ... 68'± AMSL

OWNER INFORMATION:
 OWNER/ LANDLORD: CITY OF RYE
 330-332 BOSTON POST ROAD
 RYE, NY 10580
 CONTACT: JIM BUONAIUTO, (914) 835-3200

REVISIONS:
 -REV0: 04/15/16: FOR REVIEW: RCB
 -REV1: 07/22/16: CLIENT REVISIONS: RCB
 -REV2:
 -REV3:
 -REV4:

APT ENGINEERING
 3 SADDLEBROOK DRIVE
 KILLINGWORTH, CT 06419
 PHONE: (860)-663-1697
 FAX: (860)-663-0935
 WWW.ALLPOINTSTECH.COM

SHEET NUMBER: LE-1

"DISBROW PARK"
 330 BOSTON POST ROAD
 RYE, NY 10580

APT FILING NUMBER: NY-141-3620

DATE OF DV: 03/31/16
 DATE: 04/15/16


DRAWN BY: CSH
 CHECKED BY: RCB

RF ENGINEER: _____ DATE: _____

APPROVALS: _____ LANDLORD: _____



LESSEE

T/ PROPOSED MUNICIPAL ANTENNAS @ 170'-0"± AGL

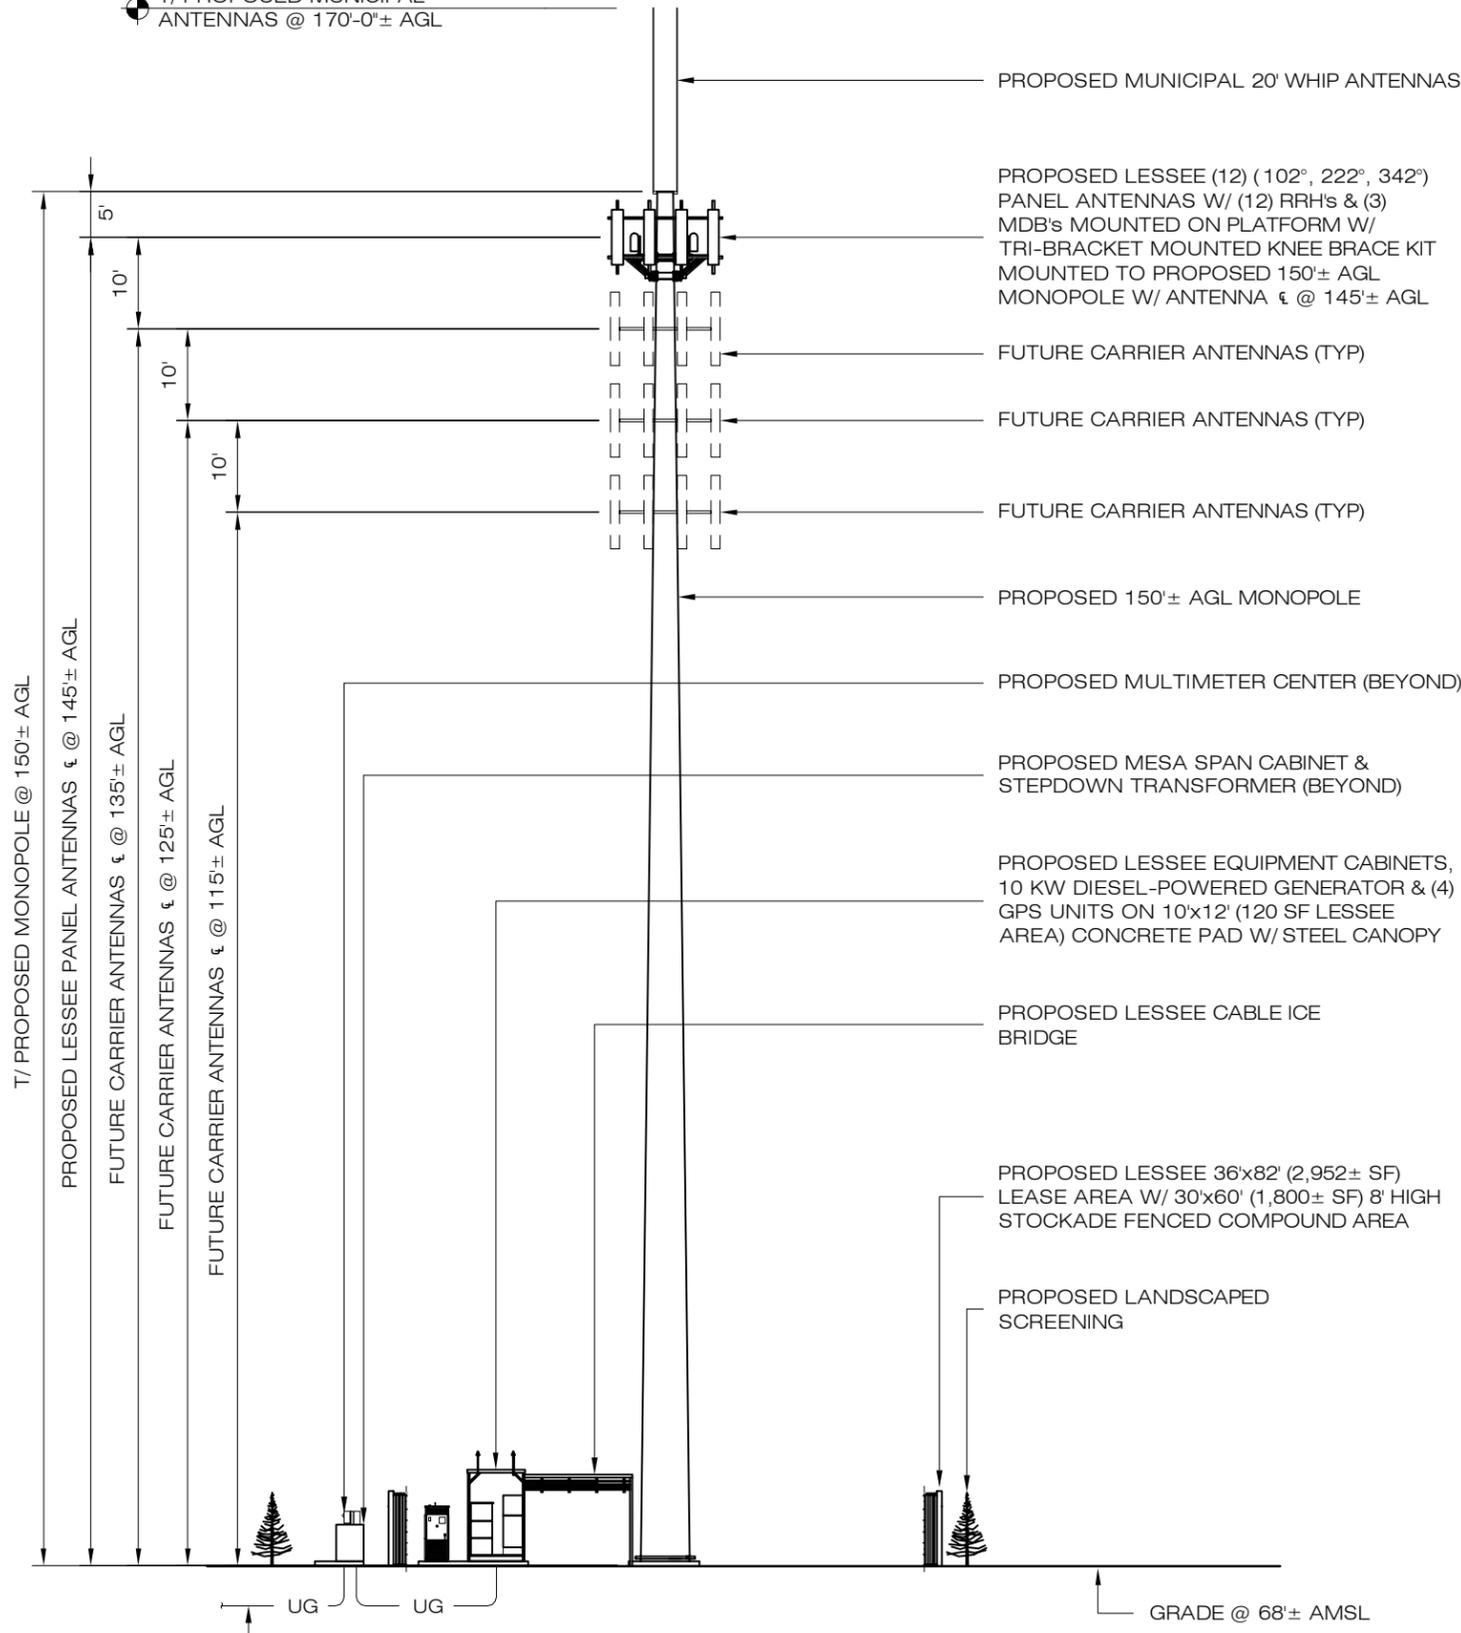

PROPOSED UNDERGROUND ELECTRIC & TELCO SERVICES FROM EXISTING DEMARC (EXISTING UTILITY POLE #W105) TO PROPOSED LESSEE COMPOUND AREA (APPROX. 610'±) W/ A PROPOSED LATERAL FEED TO THE NEARBY MAINTENANCE FACILITY

1 EASTERN ELEVATION
LE-2 SCALE: 1" = 20'-0"

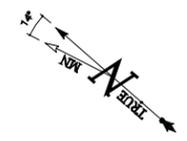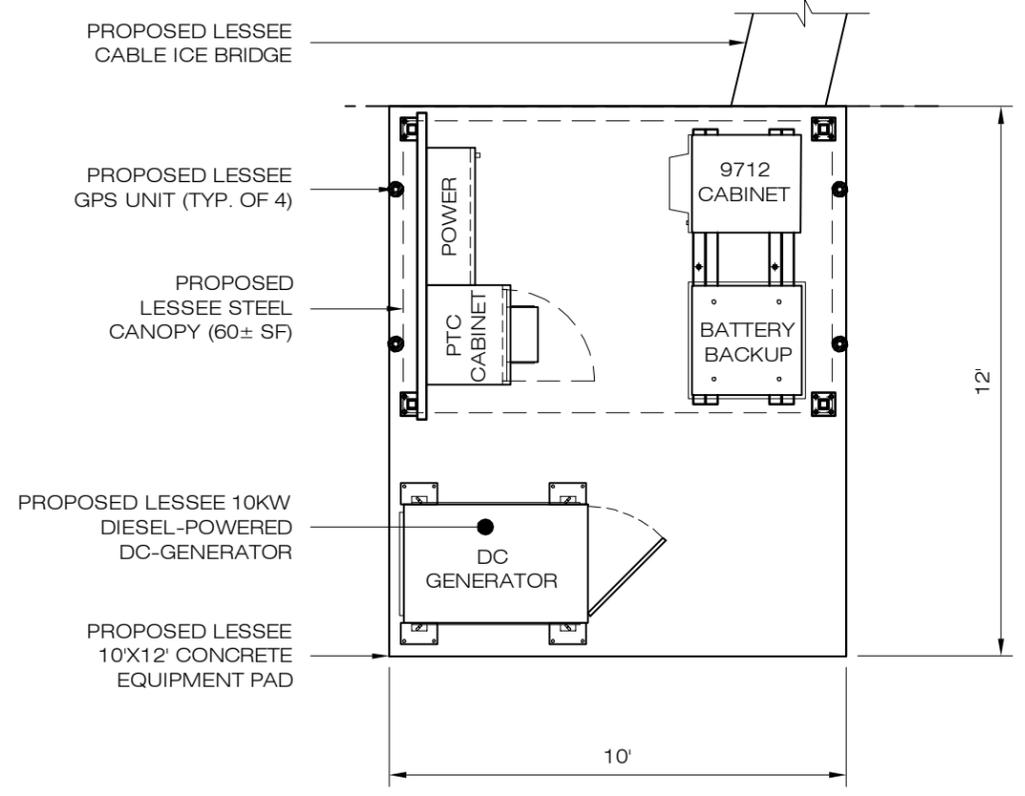

2 EQUIPMENT AREA
LE-2 SCALE: 1/4" = 1'-0"

REVISIONS:
-REV0: 04/15/16: FOR REVIEW: RCB
-REV1: 07/22/16: CLIENT REVISIONS: RCB
-REV2:
-REV3:
-REV4:

SHEET NUMBER:
LE-2

"DISBROW PARK"
330 BOSTON POST ROAD
RYE, NY 10580

APT FILING NUMBER: NY-141-3620

DATE OF DV: 03/31/16
DATE: 04/15/16
DRAWN BY: CSH
CHECKED BY: RCB

VZW VZW VZW
PROJECT CODE: 20130925515 LC: 270765 CM: CJ

APPROVALS: LANDLORD: _____ ; RF ENGINEER: _____ DATE: _____

LESSEE